



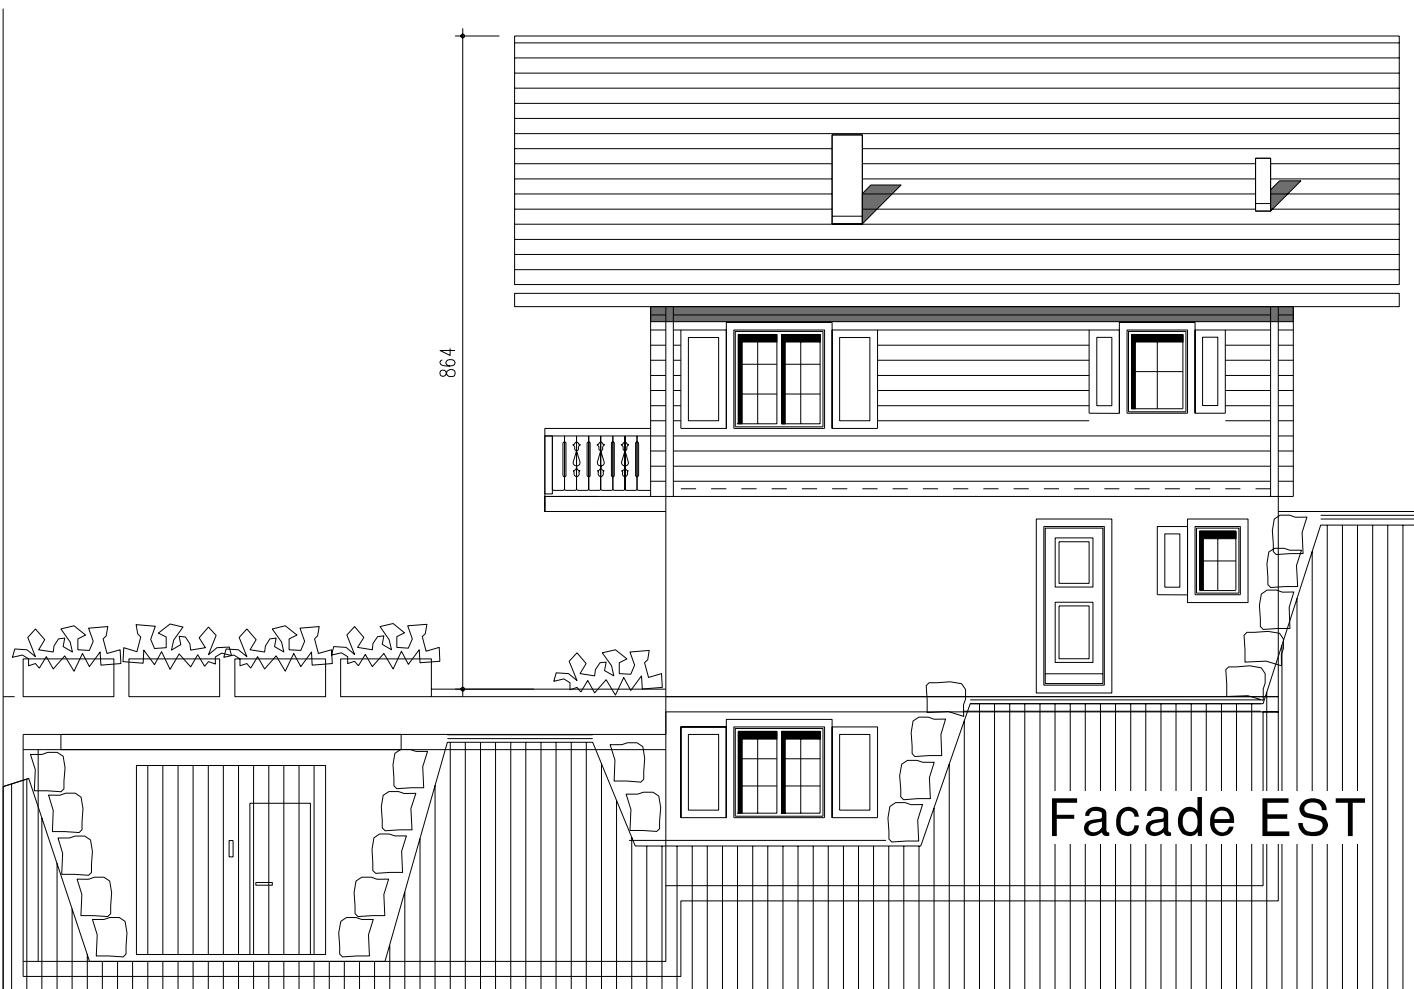

864

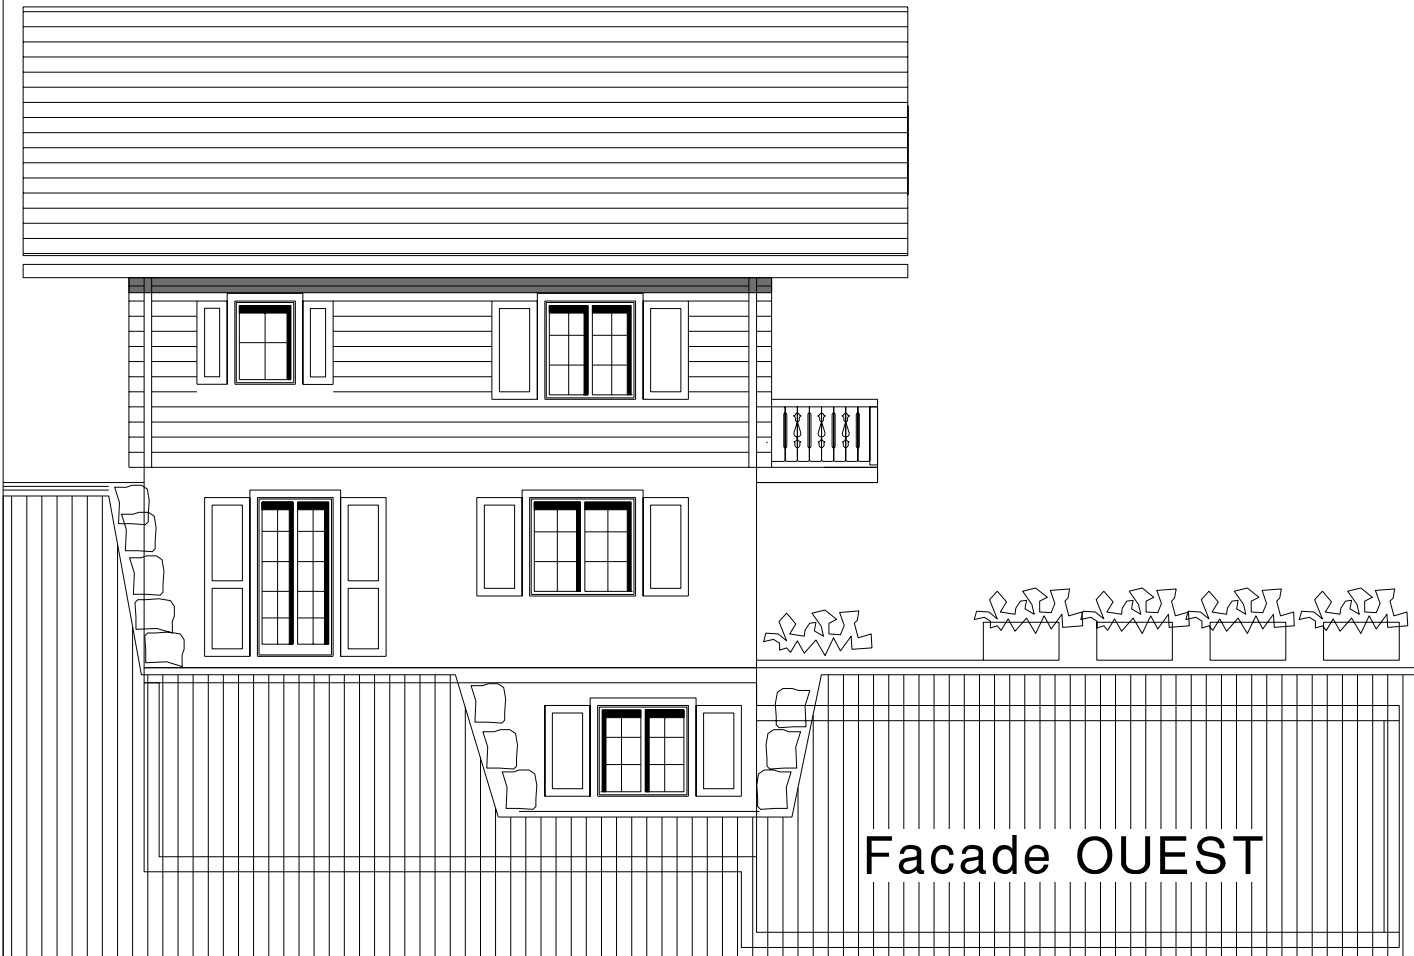


Facade EST




Facade OUEST

Chalet PIC CHAUSSY

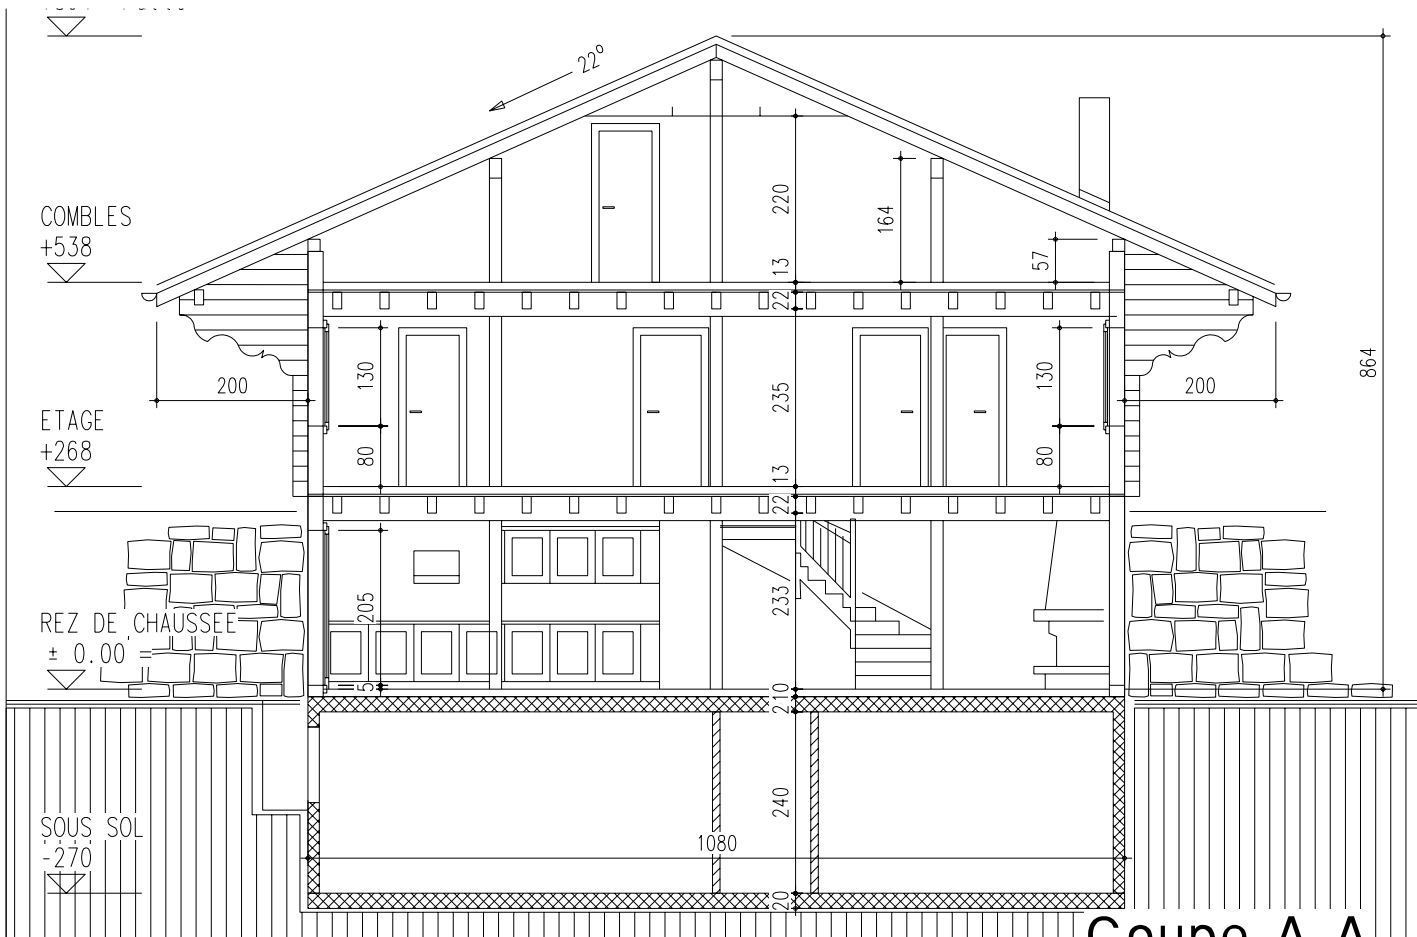

Coupe A-A

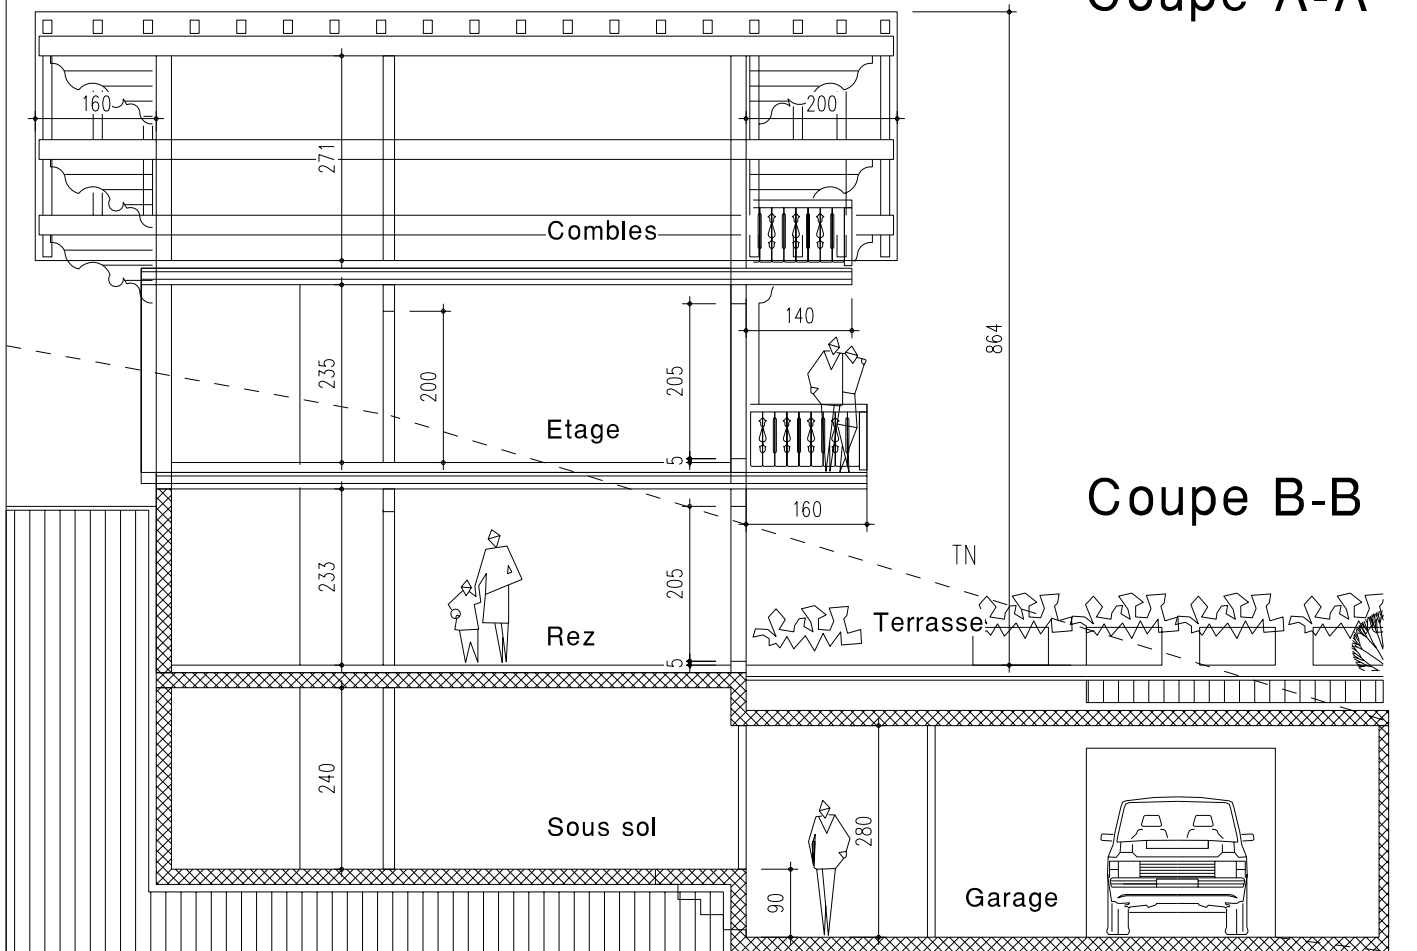


Coupe B-B

Chalet PIC CHAUSSY

Lombois sa

1.11.2006

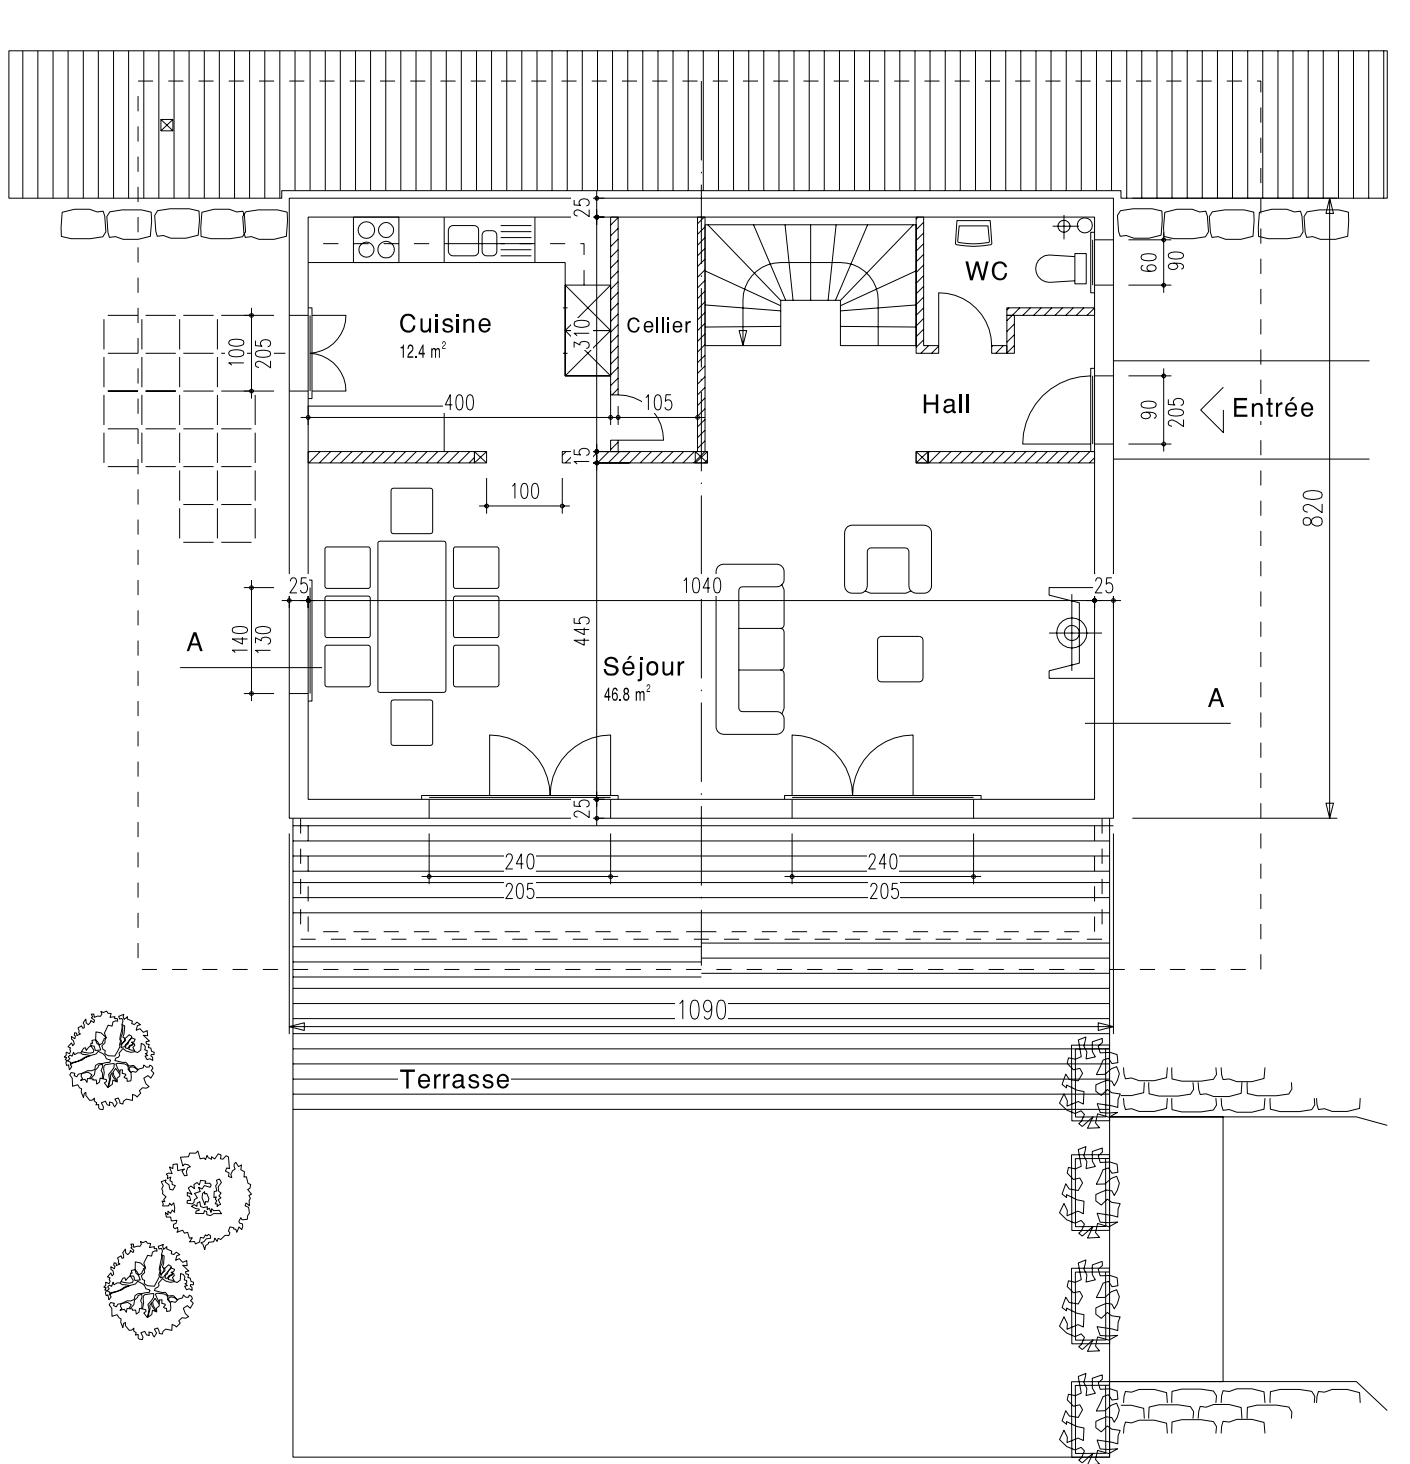


Rez

Chalet PIC CHAUSSY

Lombois sa

10.90 x 8.20 = 89.38 m2

1.11.2006

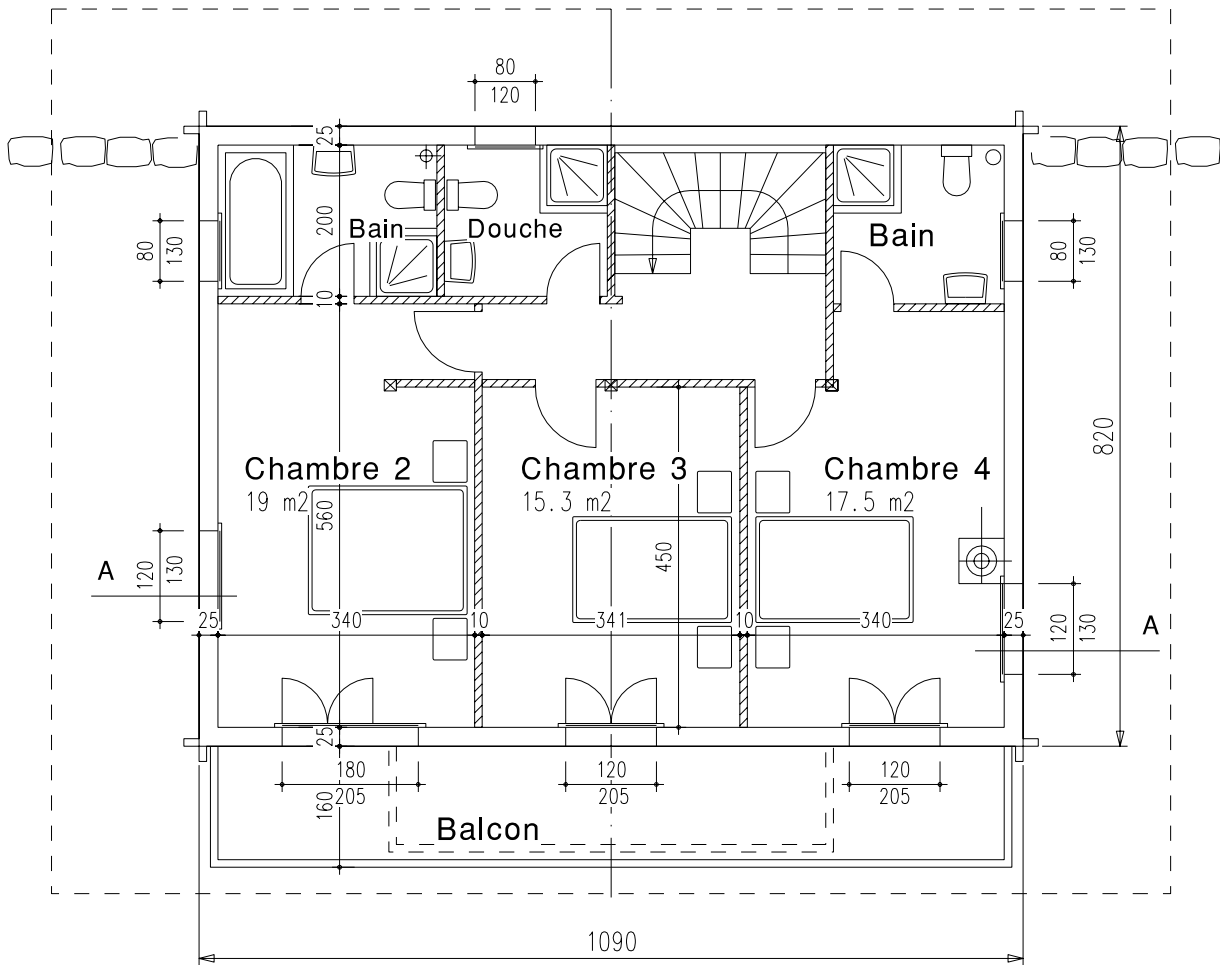


Etage

Chalet PIC CHAUSSY

Lombois sa

10.90 x 8.20 = 89.38 m²

1.11.2006

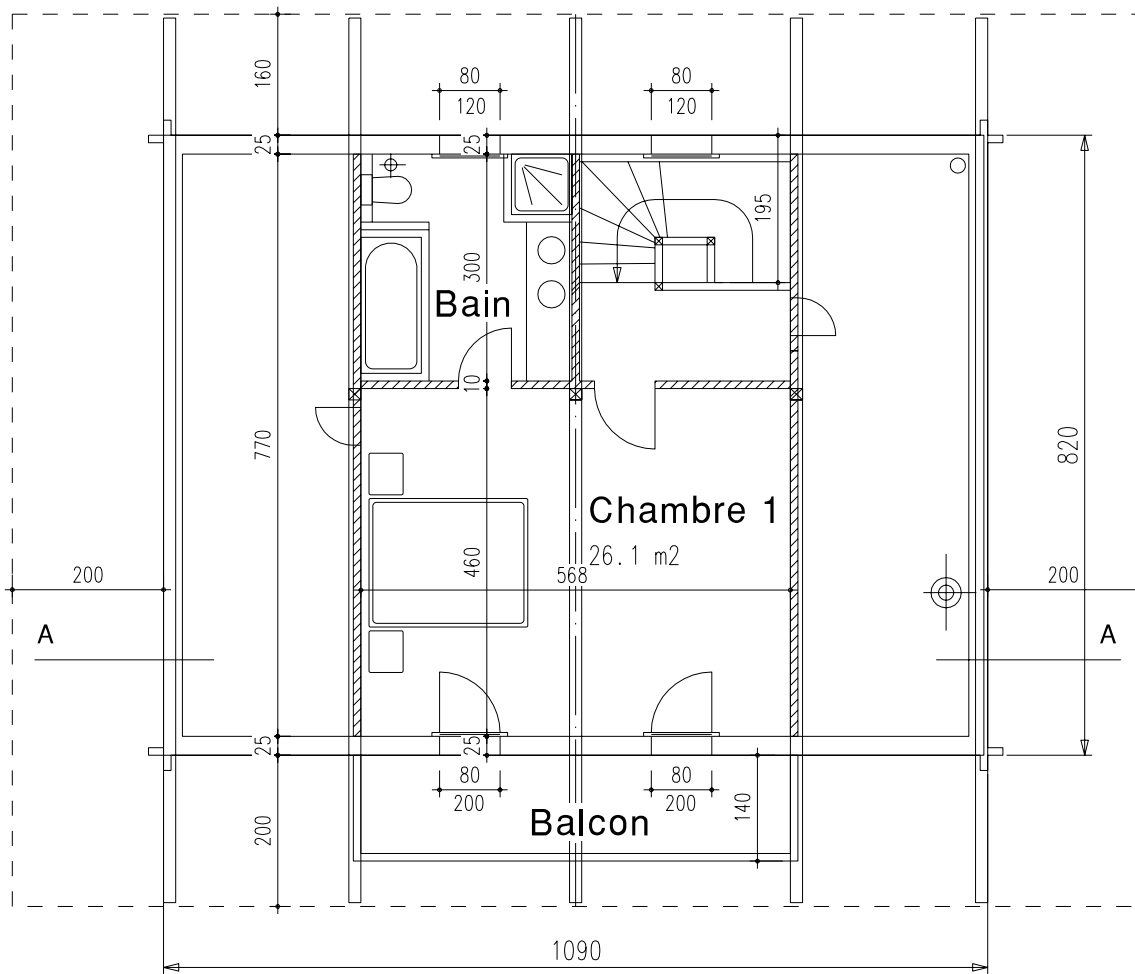

Combles

Chalet PIC CHAUSSY

 Lombois sa

10.90 x 8.20 = 89.38 m²

1.11.2006